



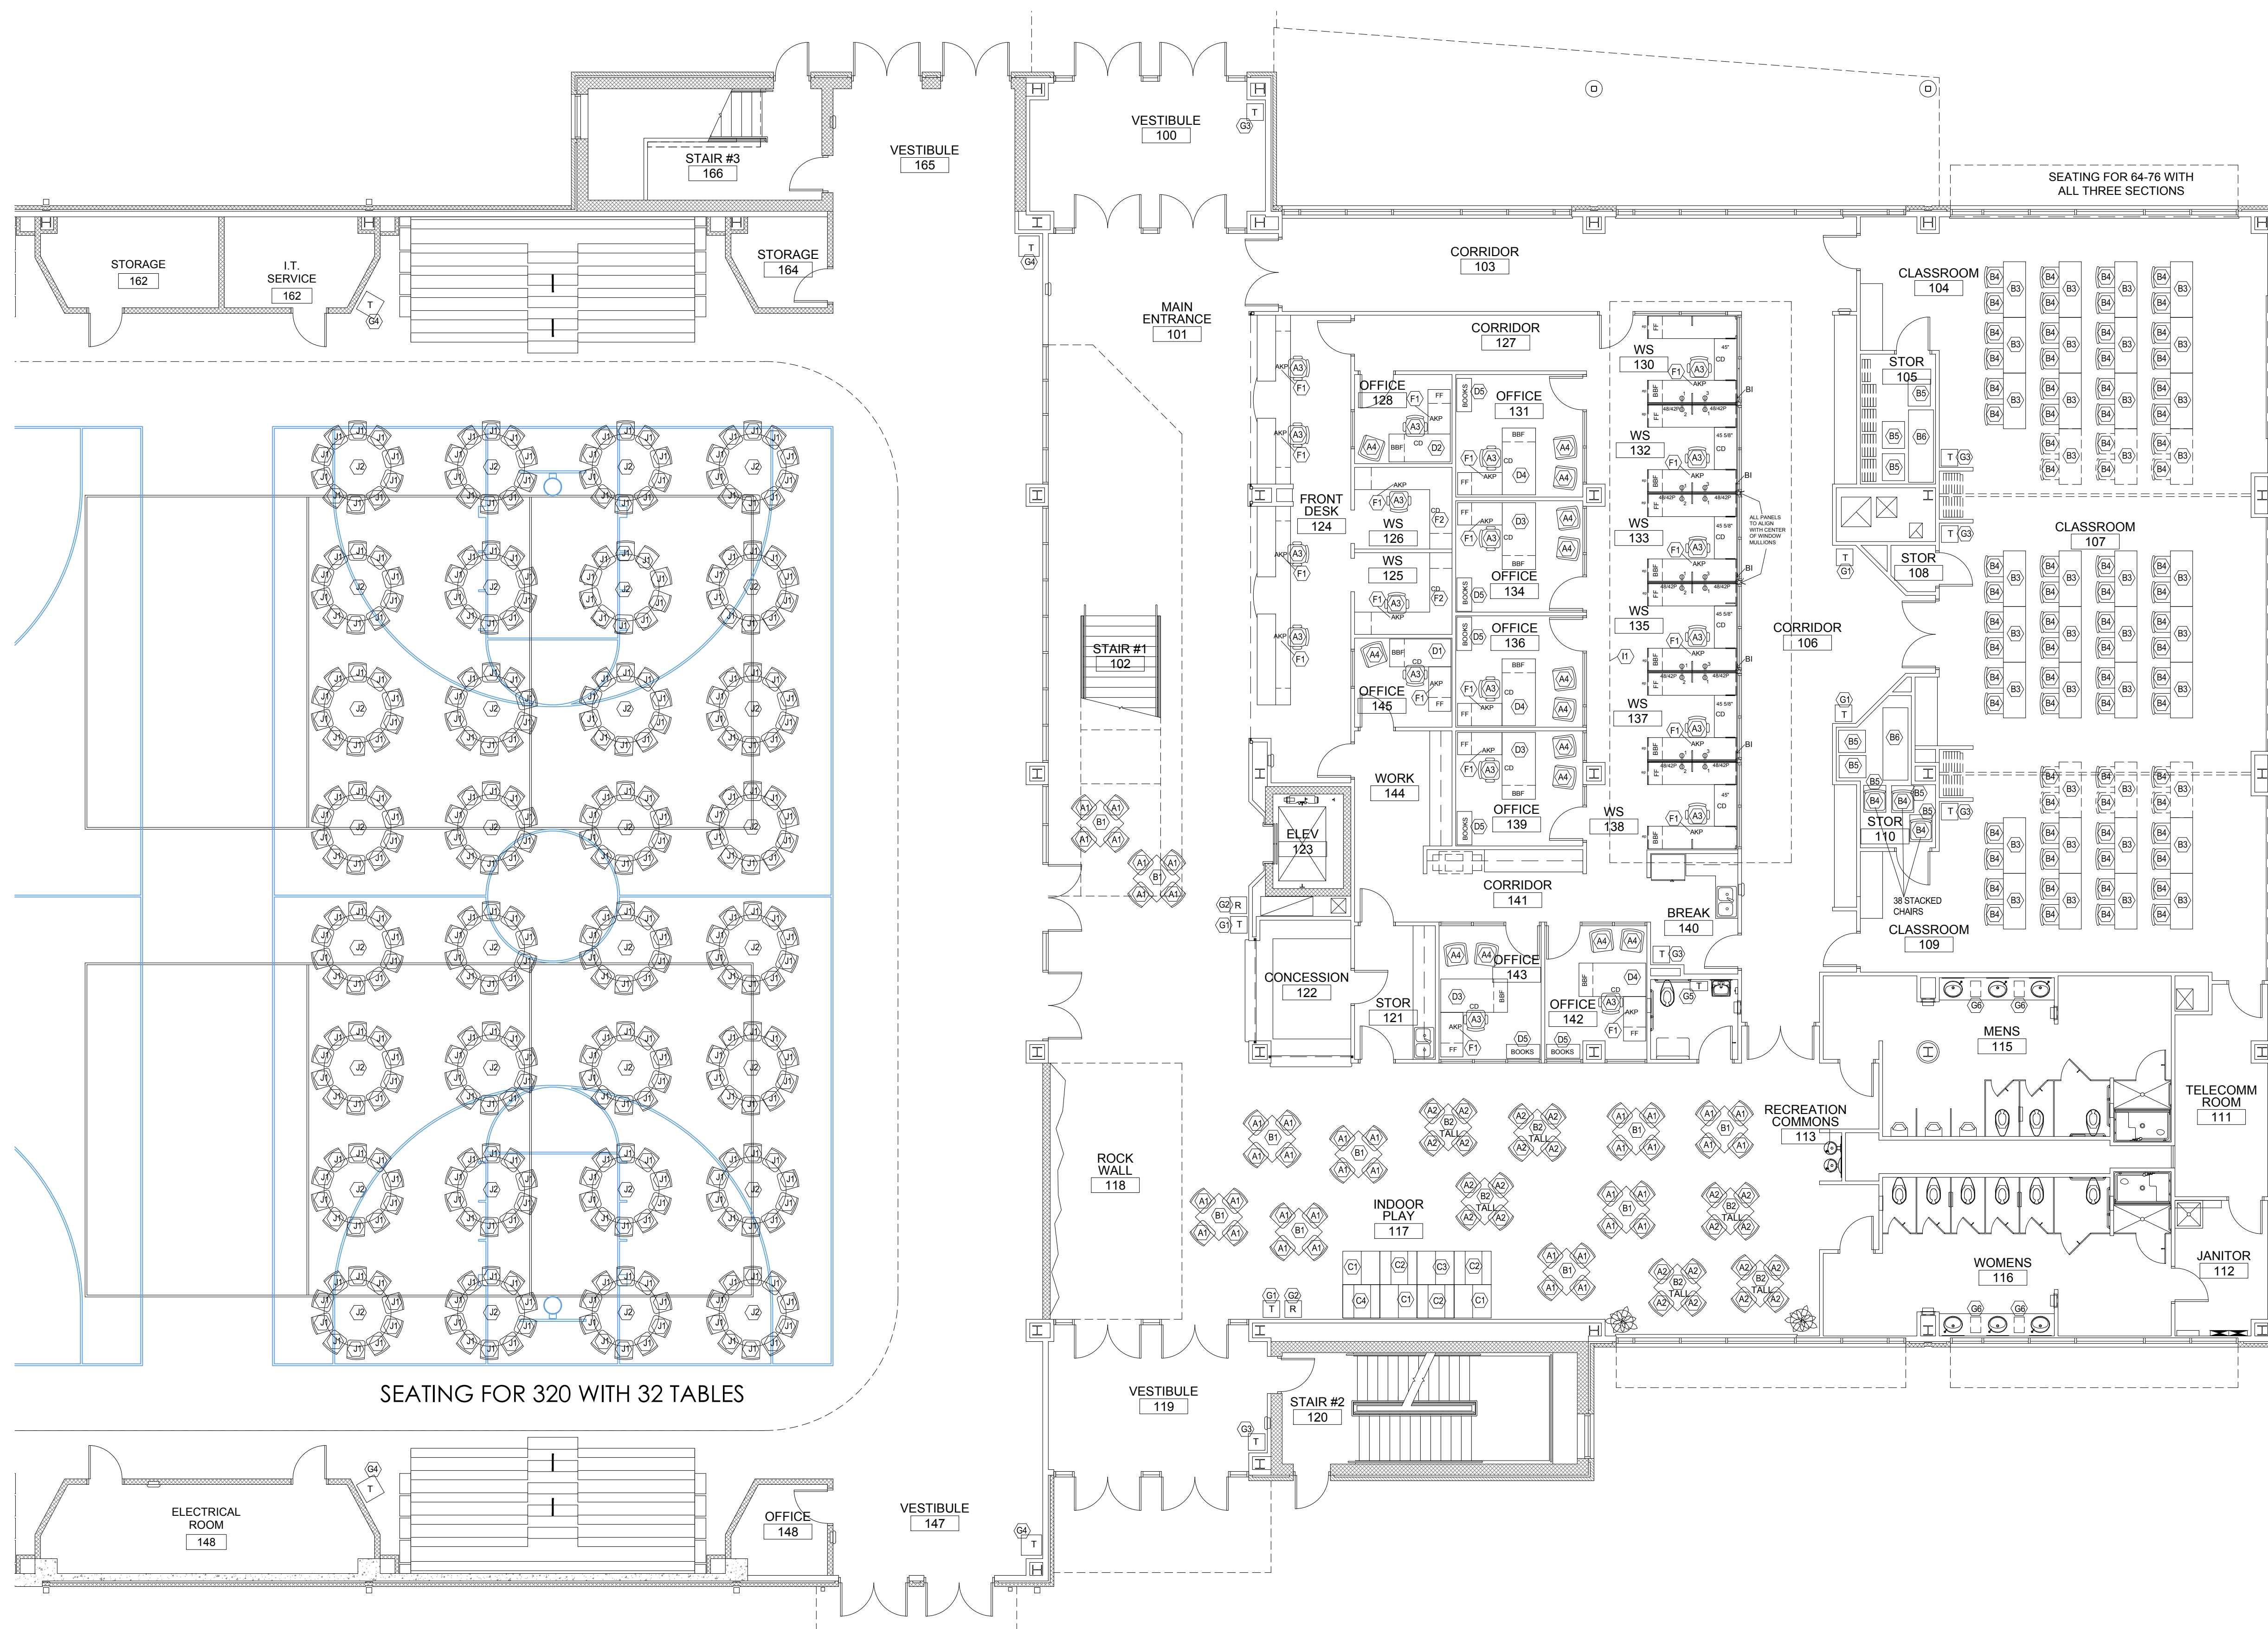


SEATING FOR 320 WITH 32 TABLES

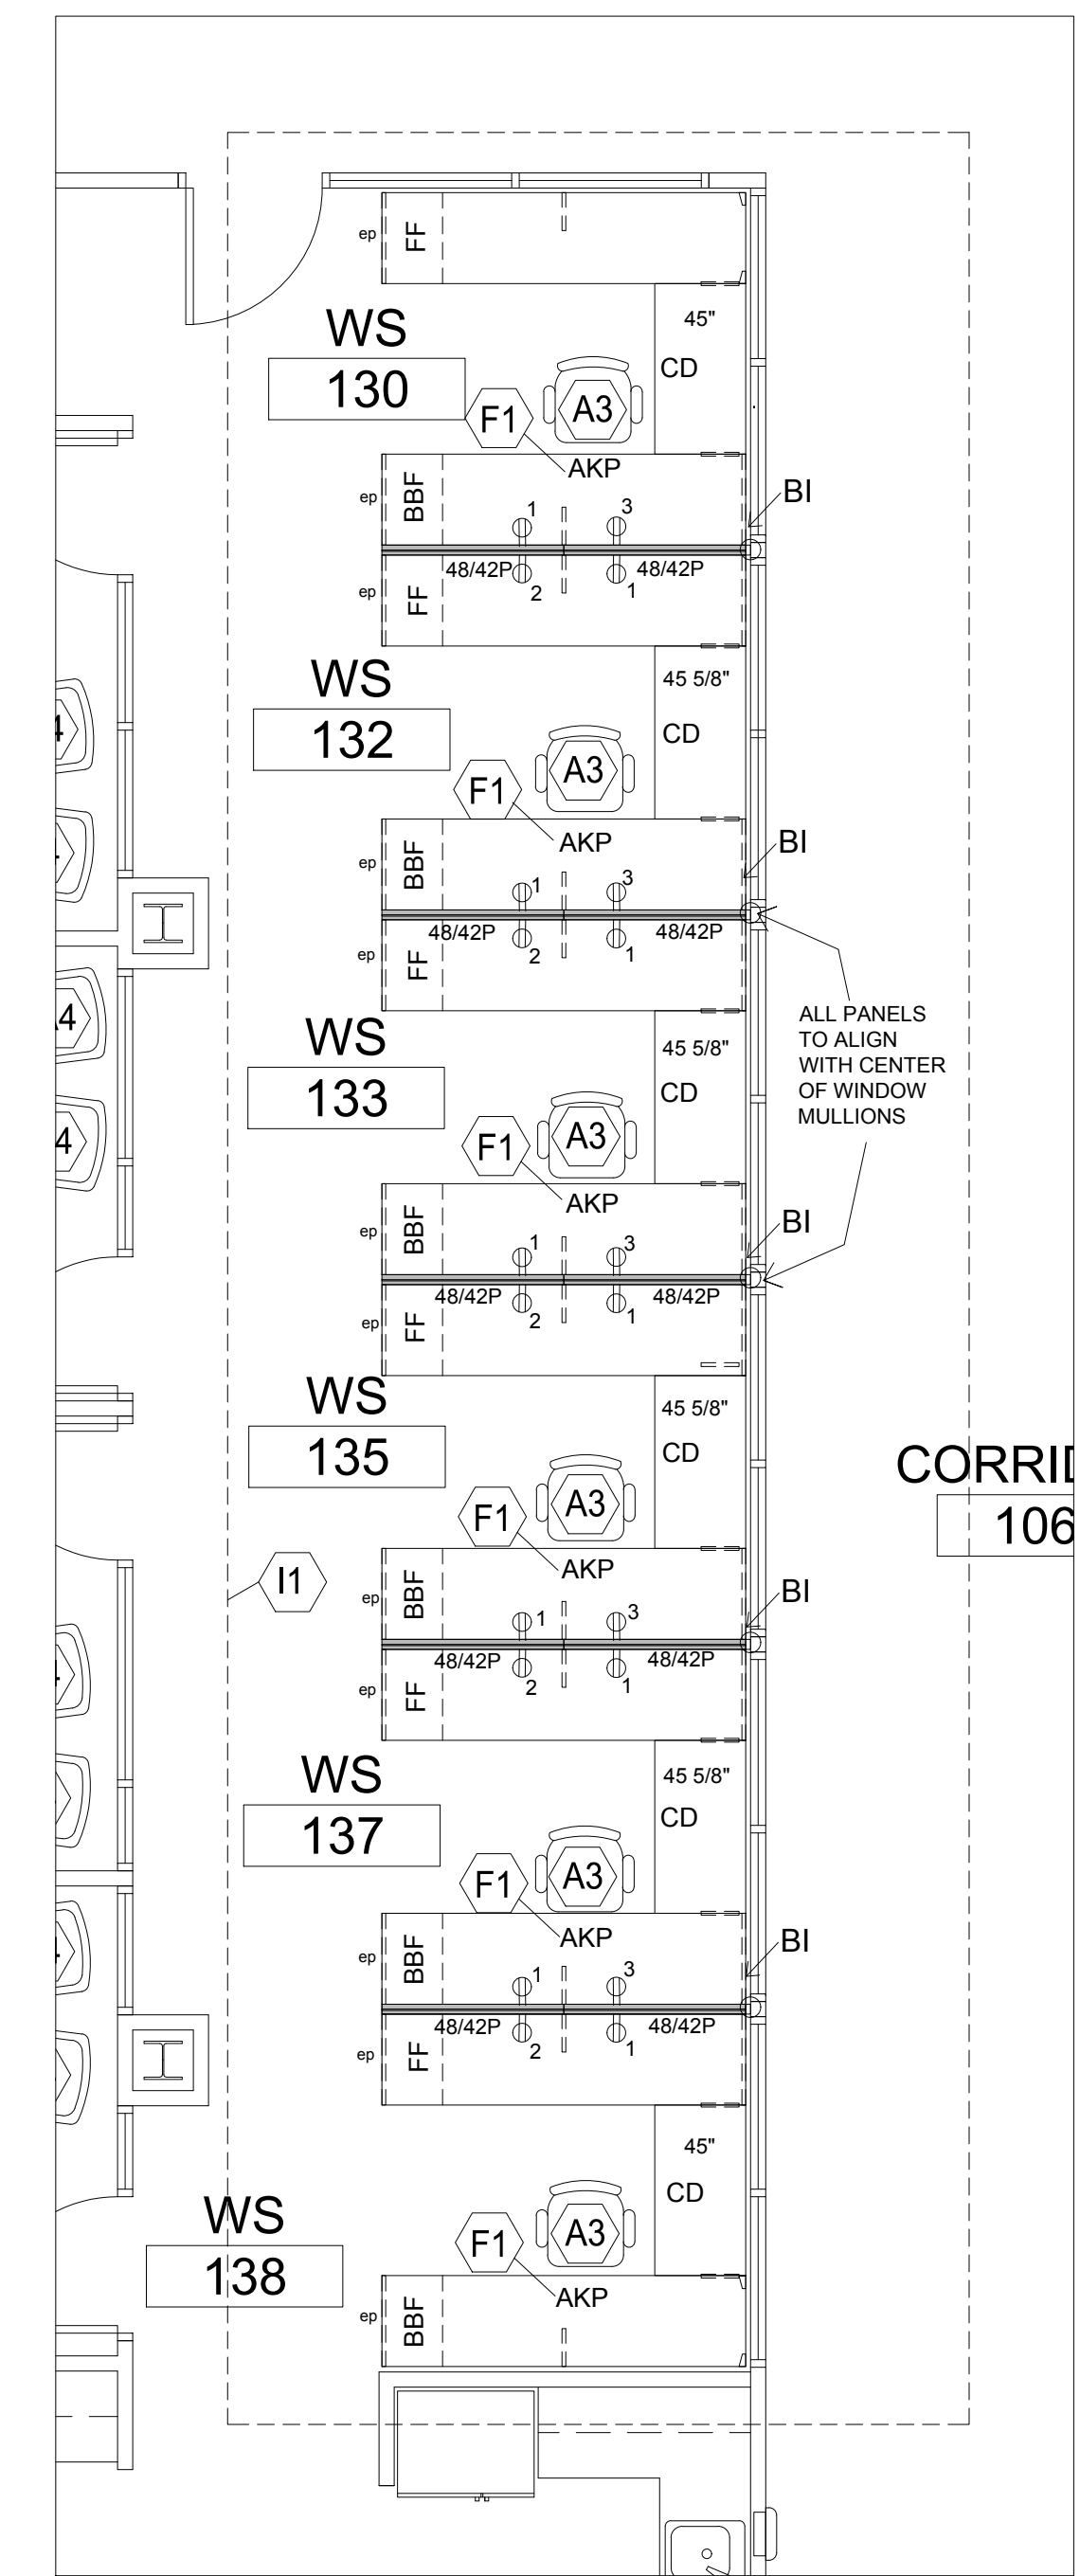

11 WORKSTATIONS ENLARGED PLAN  
SCALE: 1/4" = 1'-0"



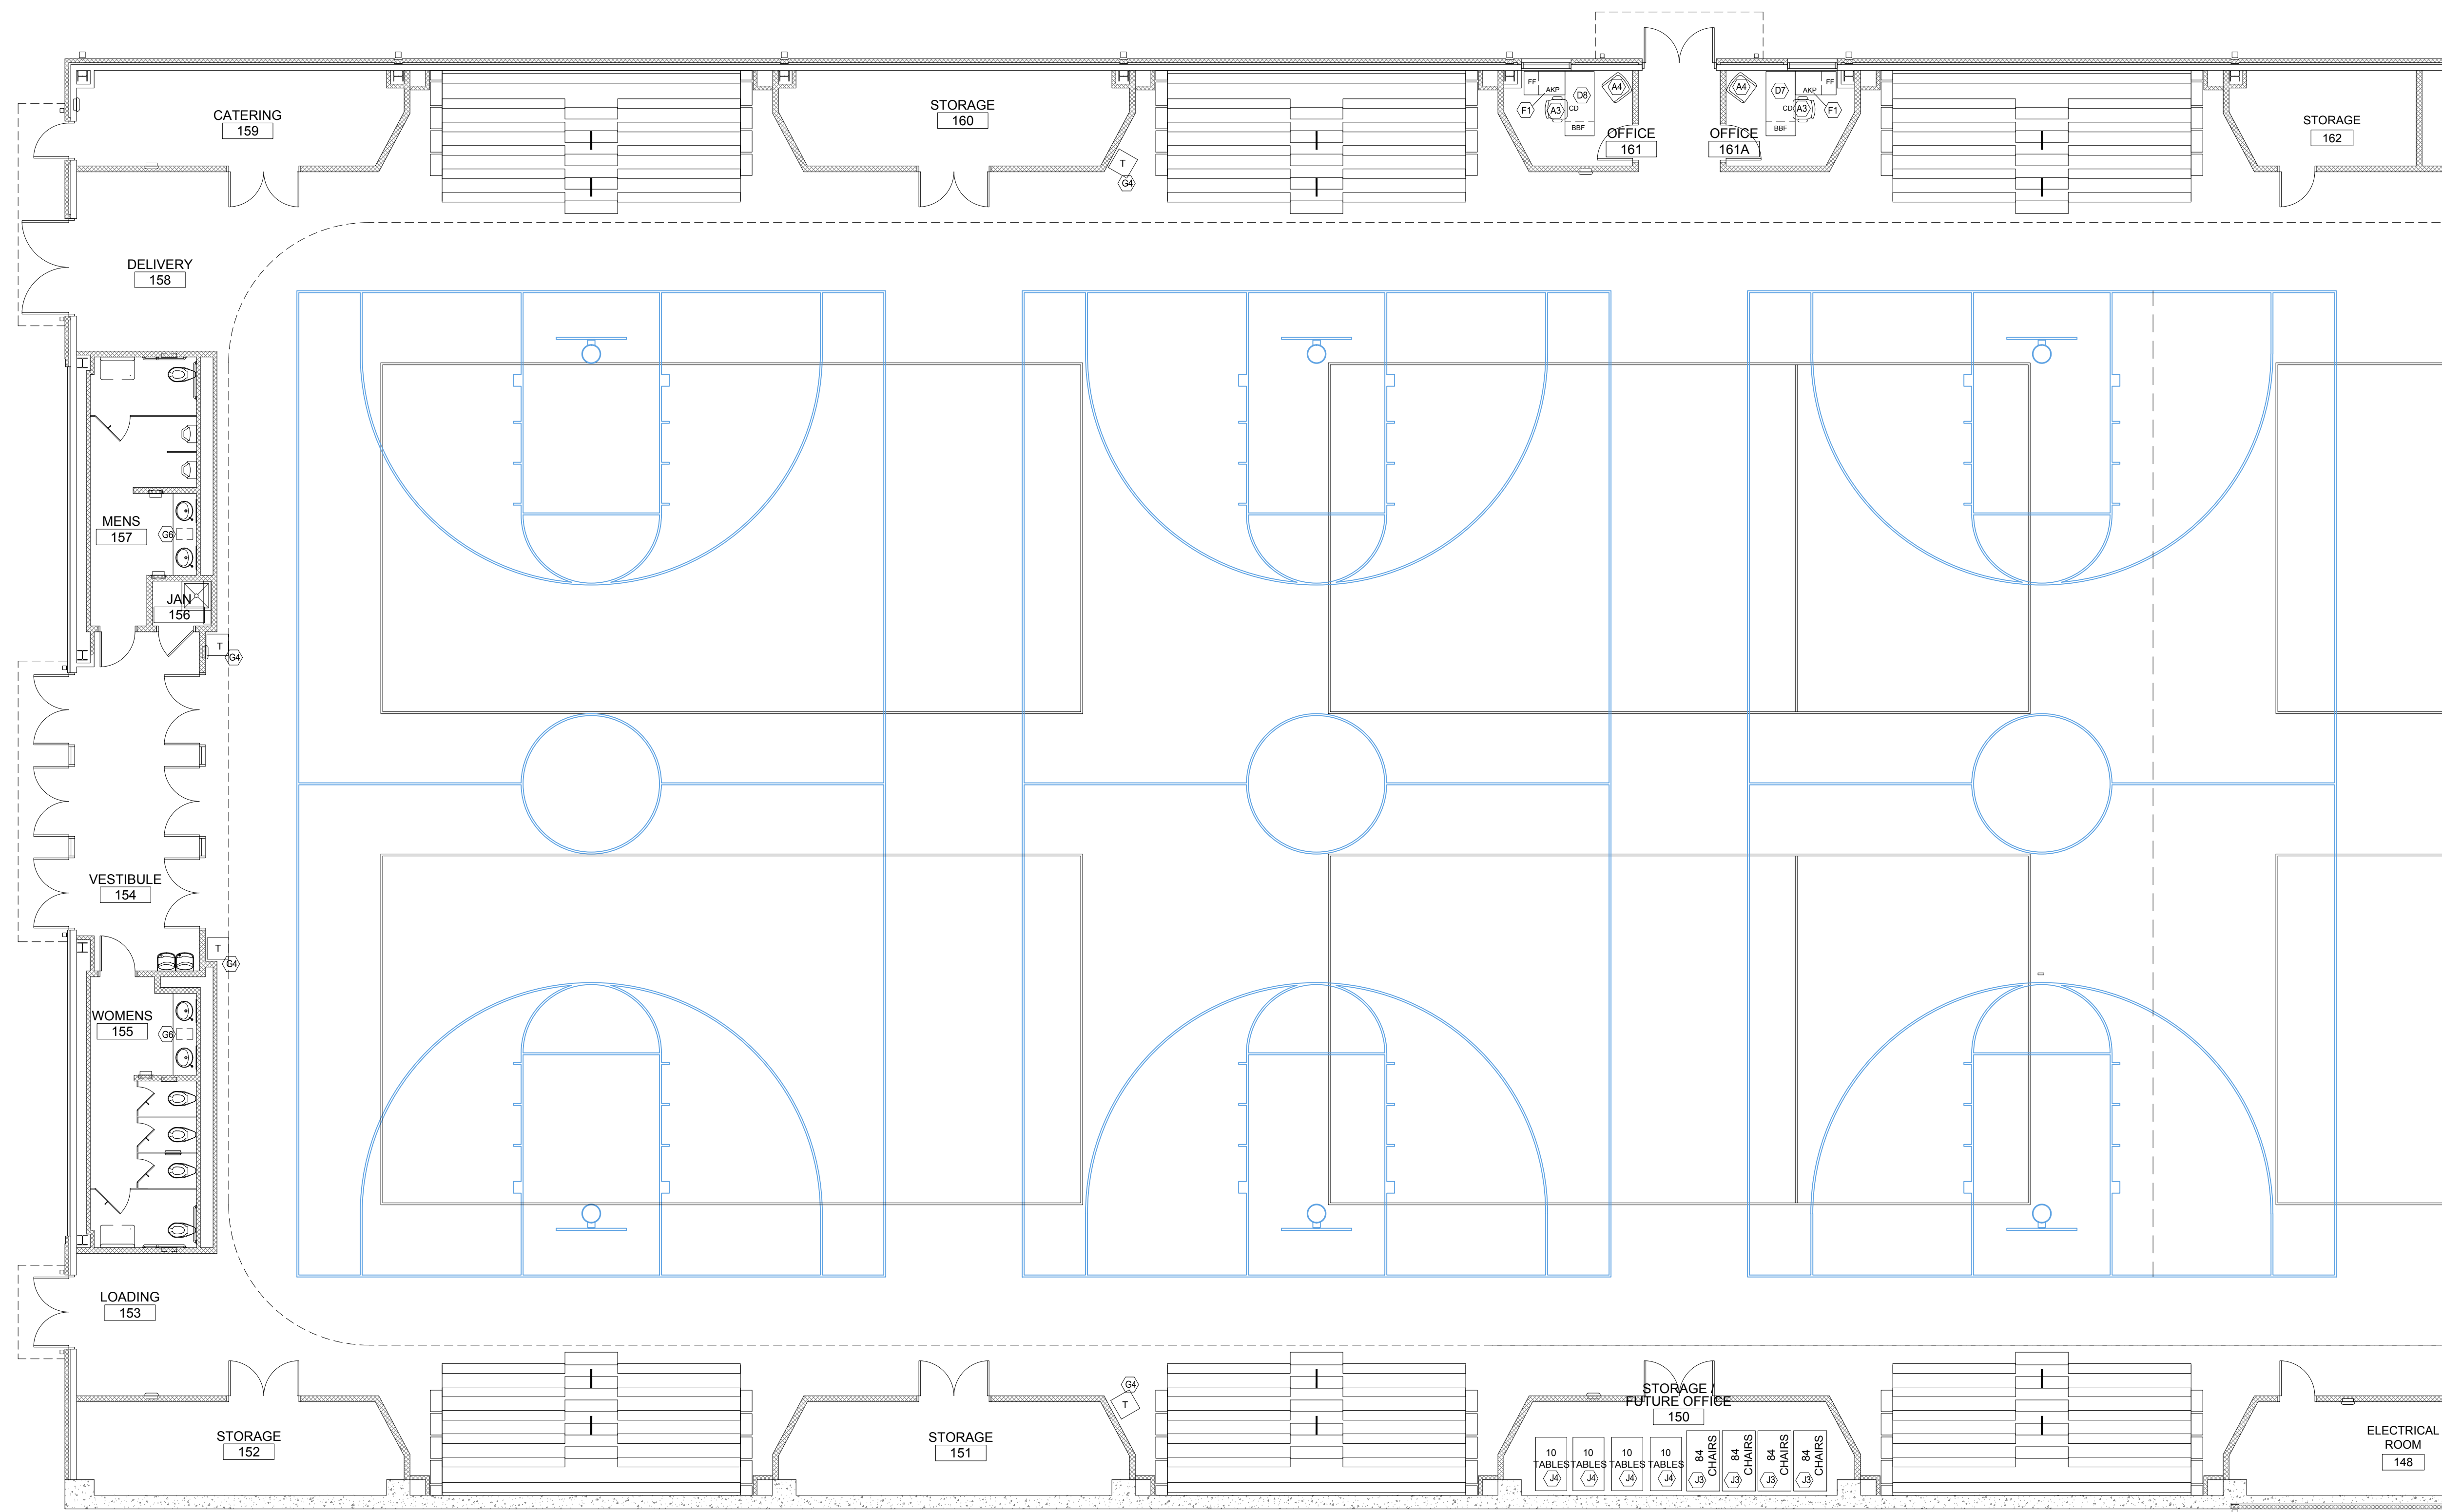

UNIVERSITY WELLNESS AND PARKS  
MULTI-PURPOSE RECREATION CENTER

CAMPUS OF LINCOLN UNIVERSITY, JEFFERSON CITY, MISSOURI

DATE: 09-02-16

SCALE: 1/8" = 1'-0"


SHEET: MAIN LEVEL FURNITURE PLAN PARTIAL PLAN

**K**evans  
interiors  
1908 E. SUNSHINE STREET  
SPRINGFIELD, MO 65804  
P: 417-864-5500 F: 417-864-8475

FURN-2





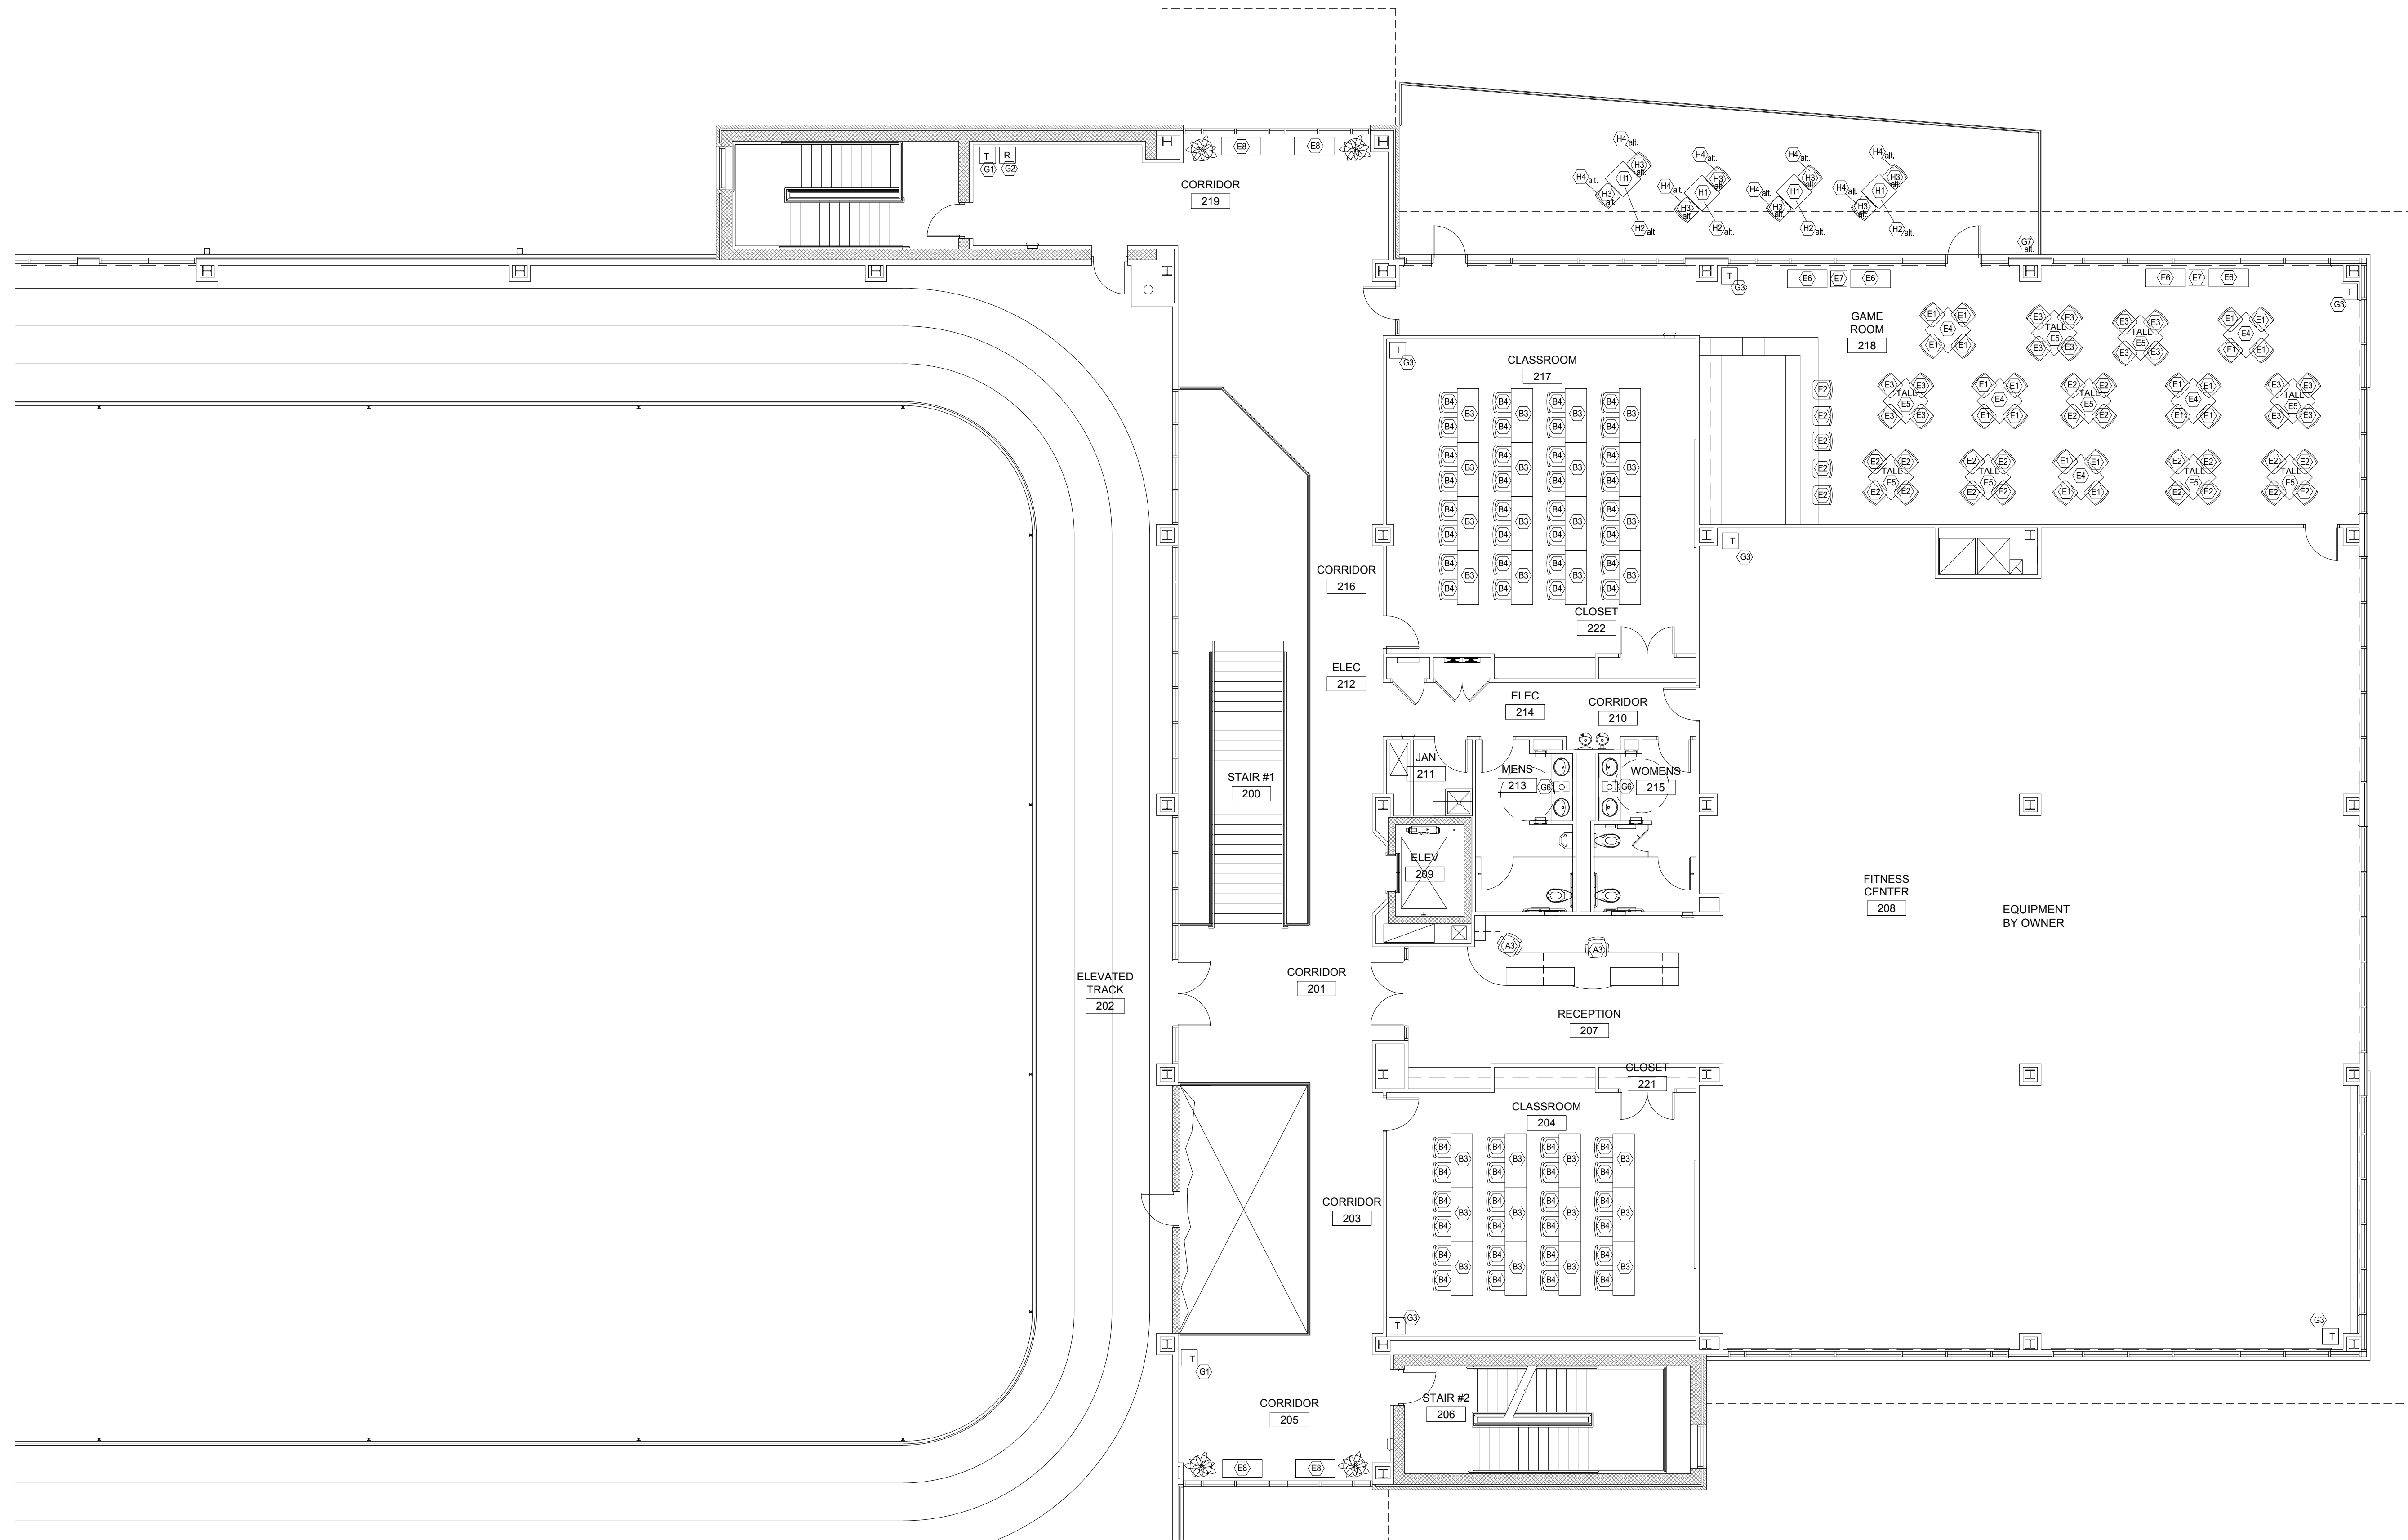

# UNIVERSITY WELLNESS AND PARKS MULTI-PURPOSE RECREATION CENTER

CAMPUS OF LINCOLN UNIVERSITY, JEFFERSON CITY, MISSOURI

DATE: 09-09-16

SCALE: 1/8" = 1'-0"

SHEET: UPPER LEVEL FURNITURE PLAN

**K|evans**  
interiors

1908 E. SUNSHINE STREET  
SPRINGFIELD, MO 65804  
P. 417-864-5500 F. 417-864-8475

FURN-3

